
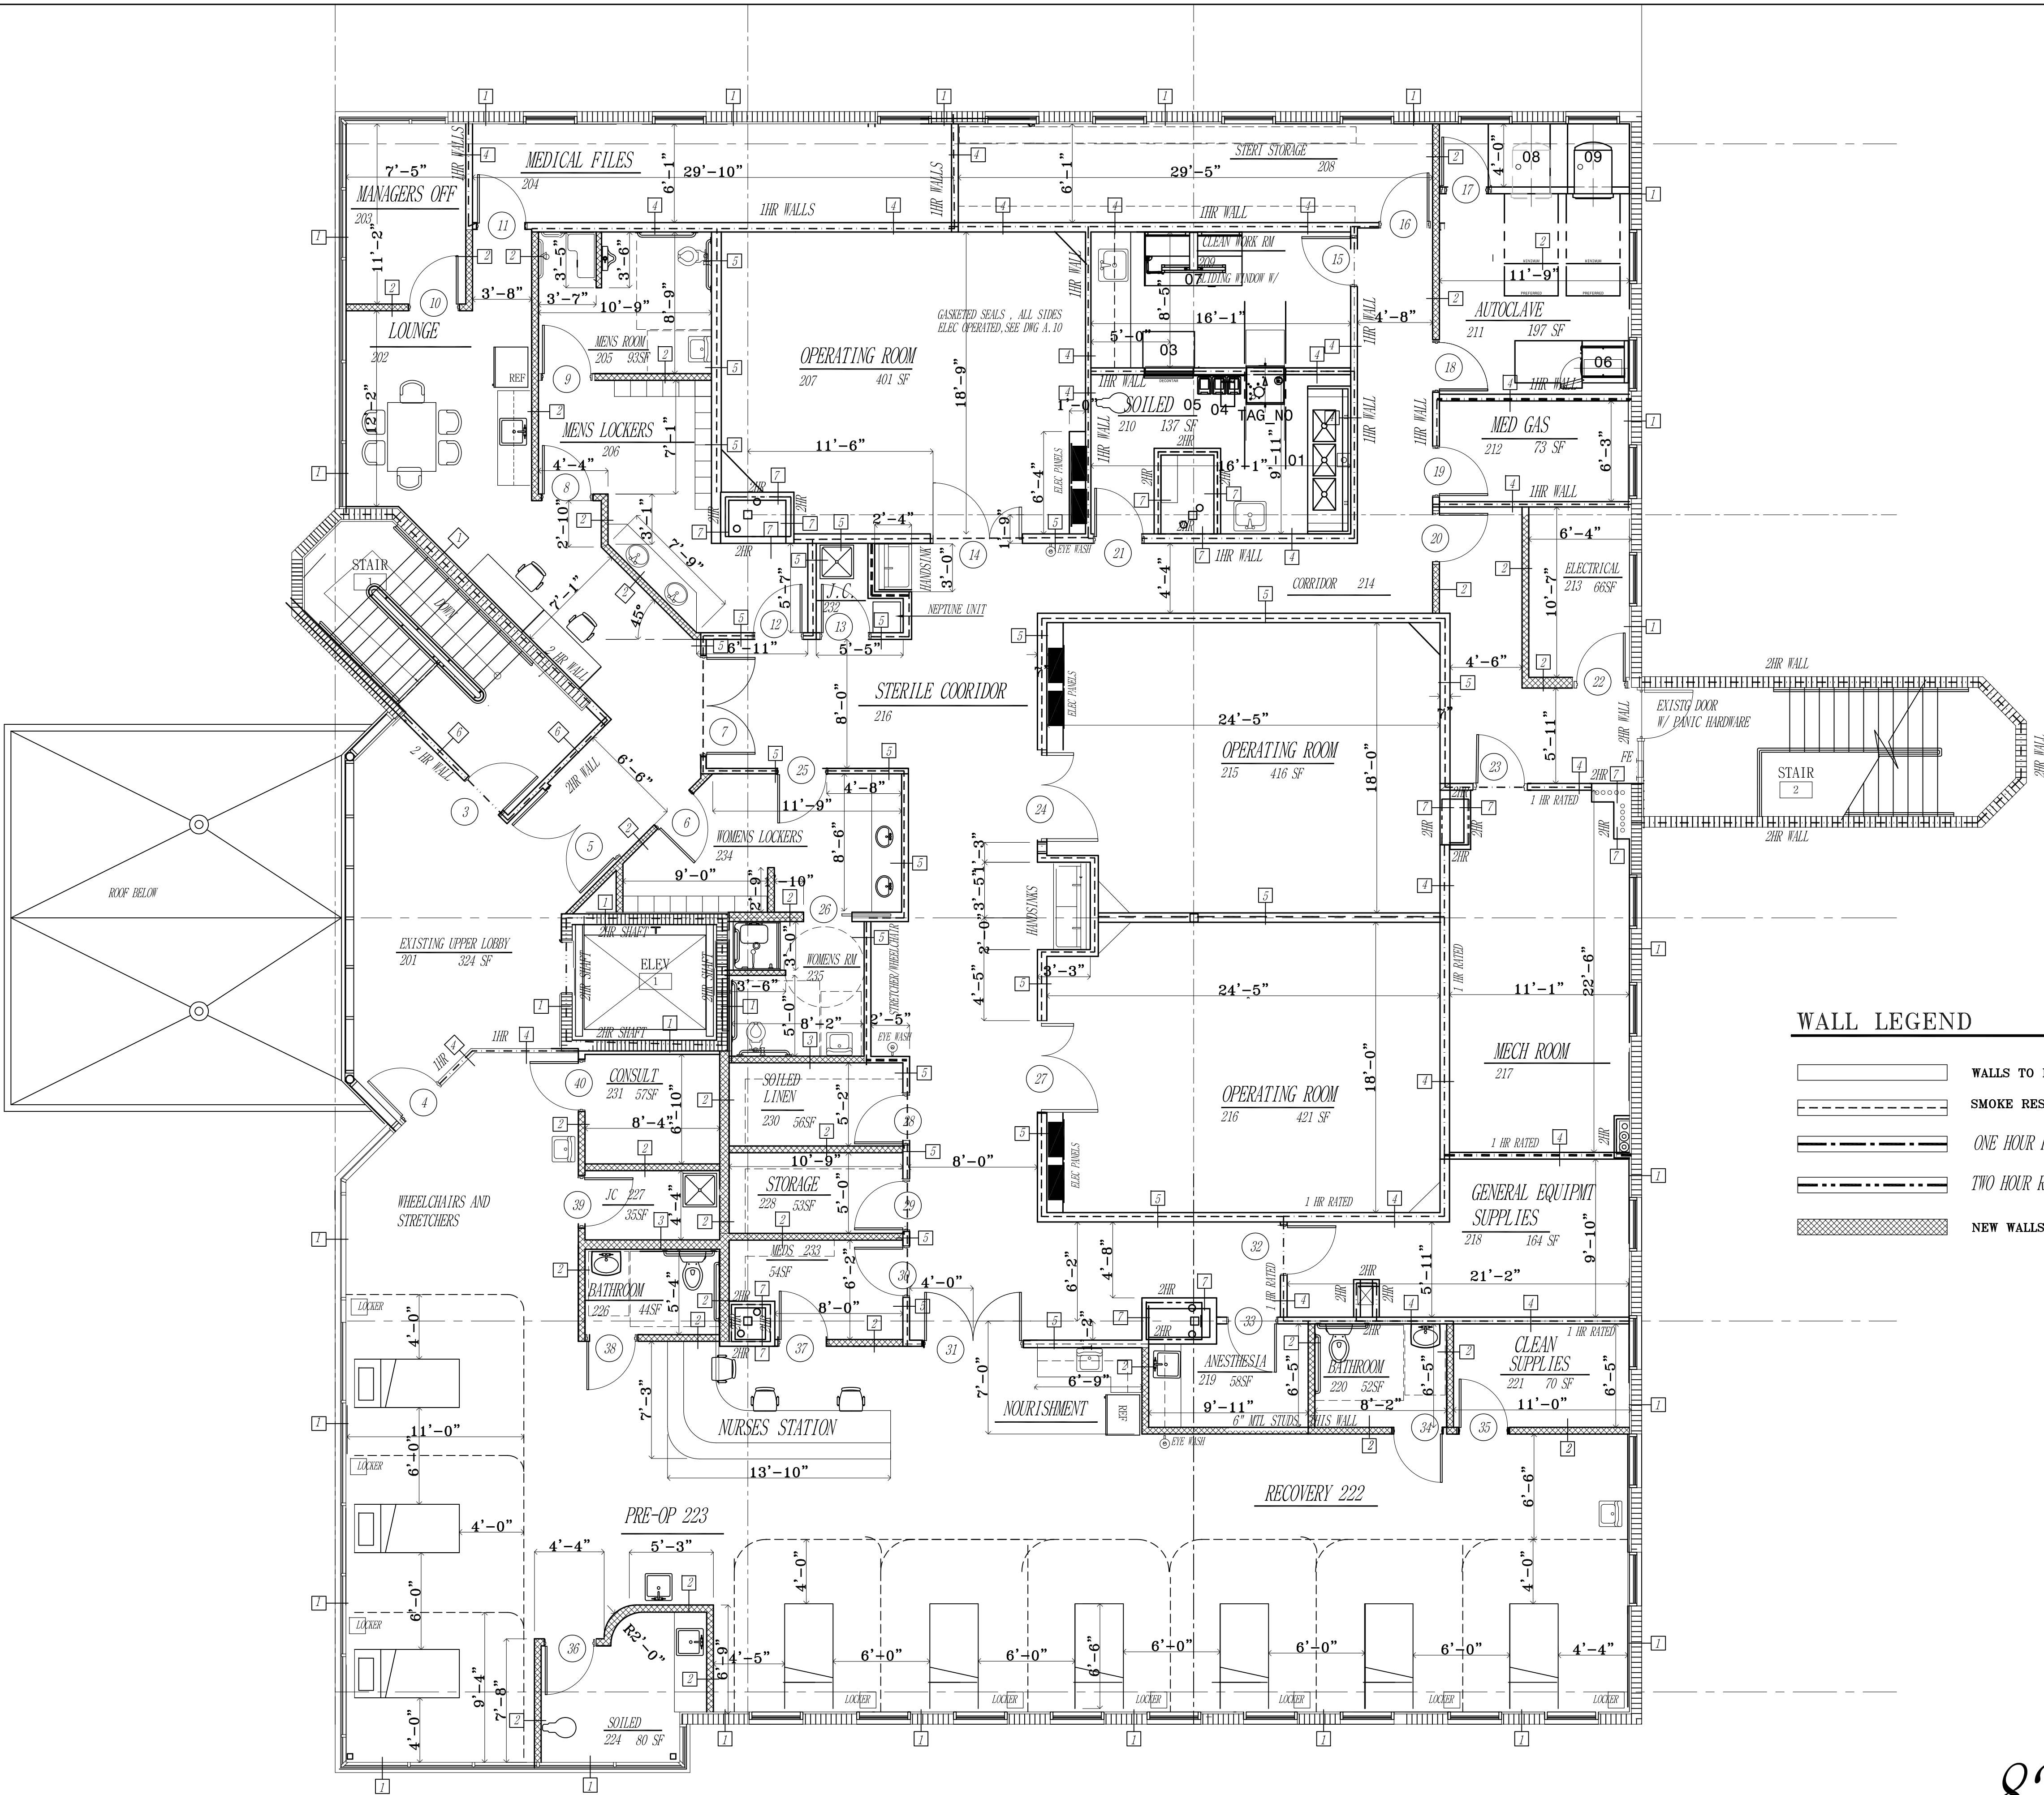


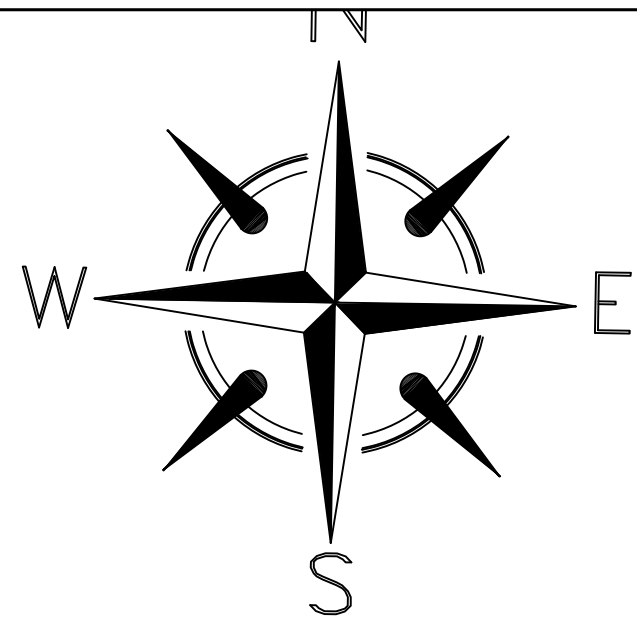

WALL LEGEND

- WALLS TO REMAIN
- SMOKE RESISTANT PARTITION
- ONE HOUR RATED WALL
- TWO HOUR RATED WALL
- NEW WALLS

DNA ARCHITECTS, LLC.
415 S BABCOCK ST MELBOURNE FL 32901
3217279096 FAX 3217270810

AR0015738 WWW.DNA-ARCHITECTS.COM

THESE PLANS ARE AN
INSTRUMENT OF SERVICE
AND ARE THE PROPERTY
OF THE ARCHITECT. INFRINGEMENTS
WILL BE PROSECUTED.

DNA

PROJECT: APOLLO SURGERY CENTER
SURGERY CTR- WICKHAM RD
DRAWING W. MELBOURNE
2ND FLOOR PLAN

DATE: 8.21.17 DRAWN BY: DN
SCALE: 3/16"=1'-0" CHECKED BY:
PROJECT NO.: SHEET OF
ARCHITECTS SEAL: DRAWING NO.

8275 SF A.2

REV	DATE	DESCRIPTION	BY